



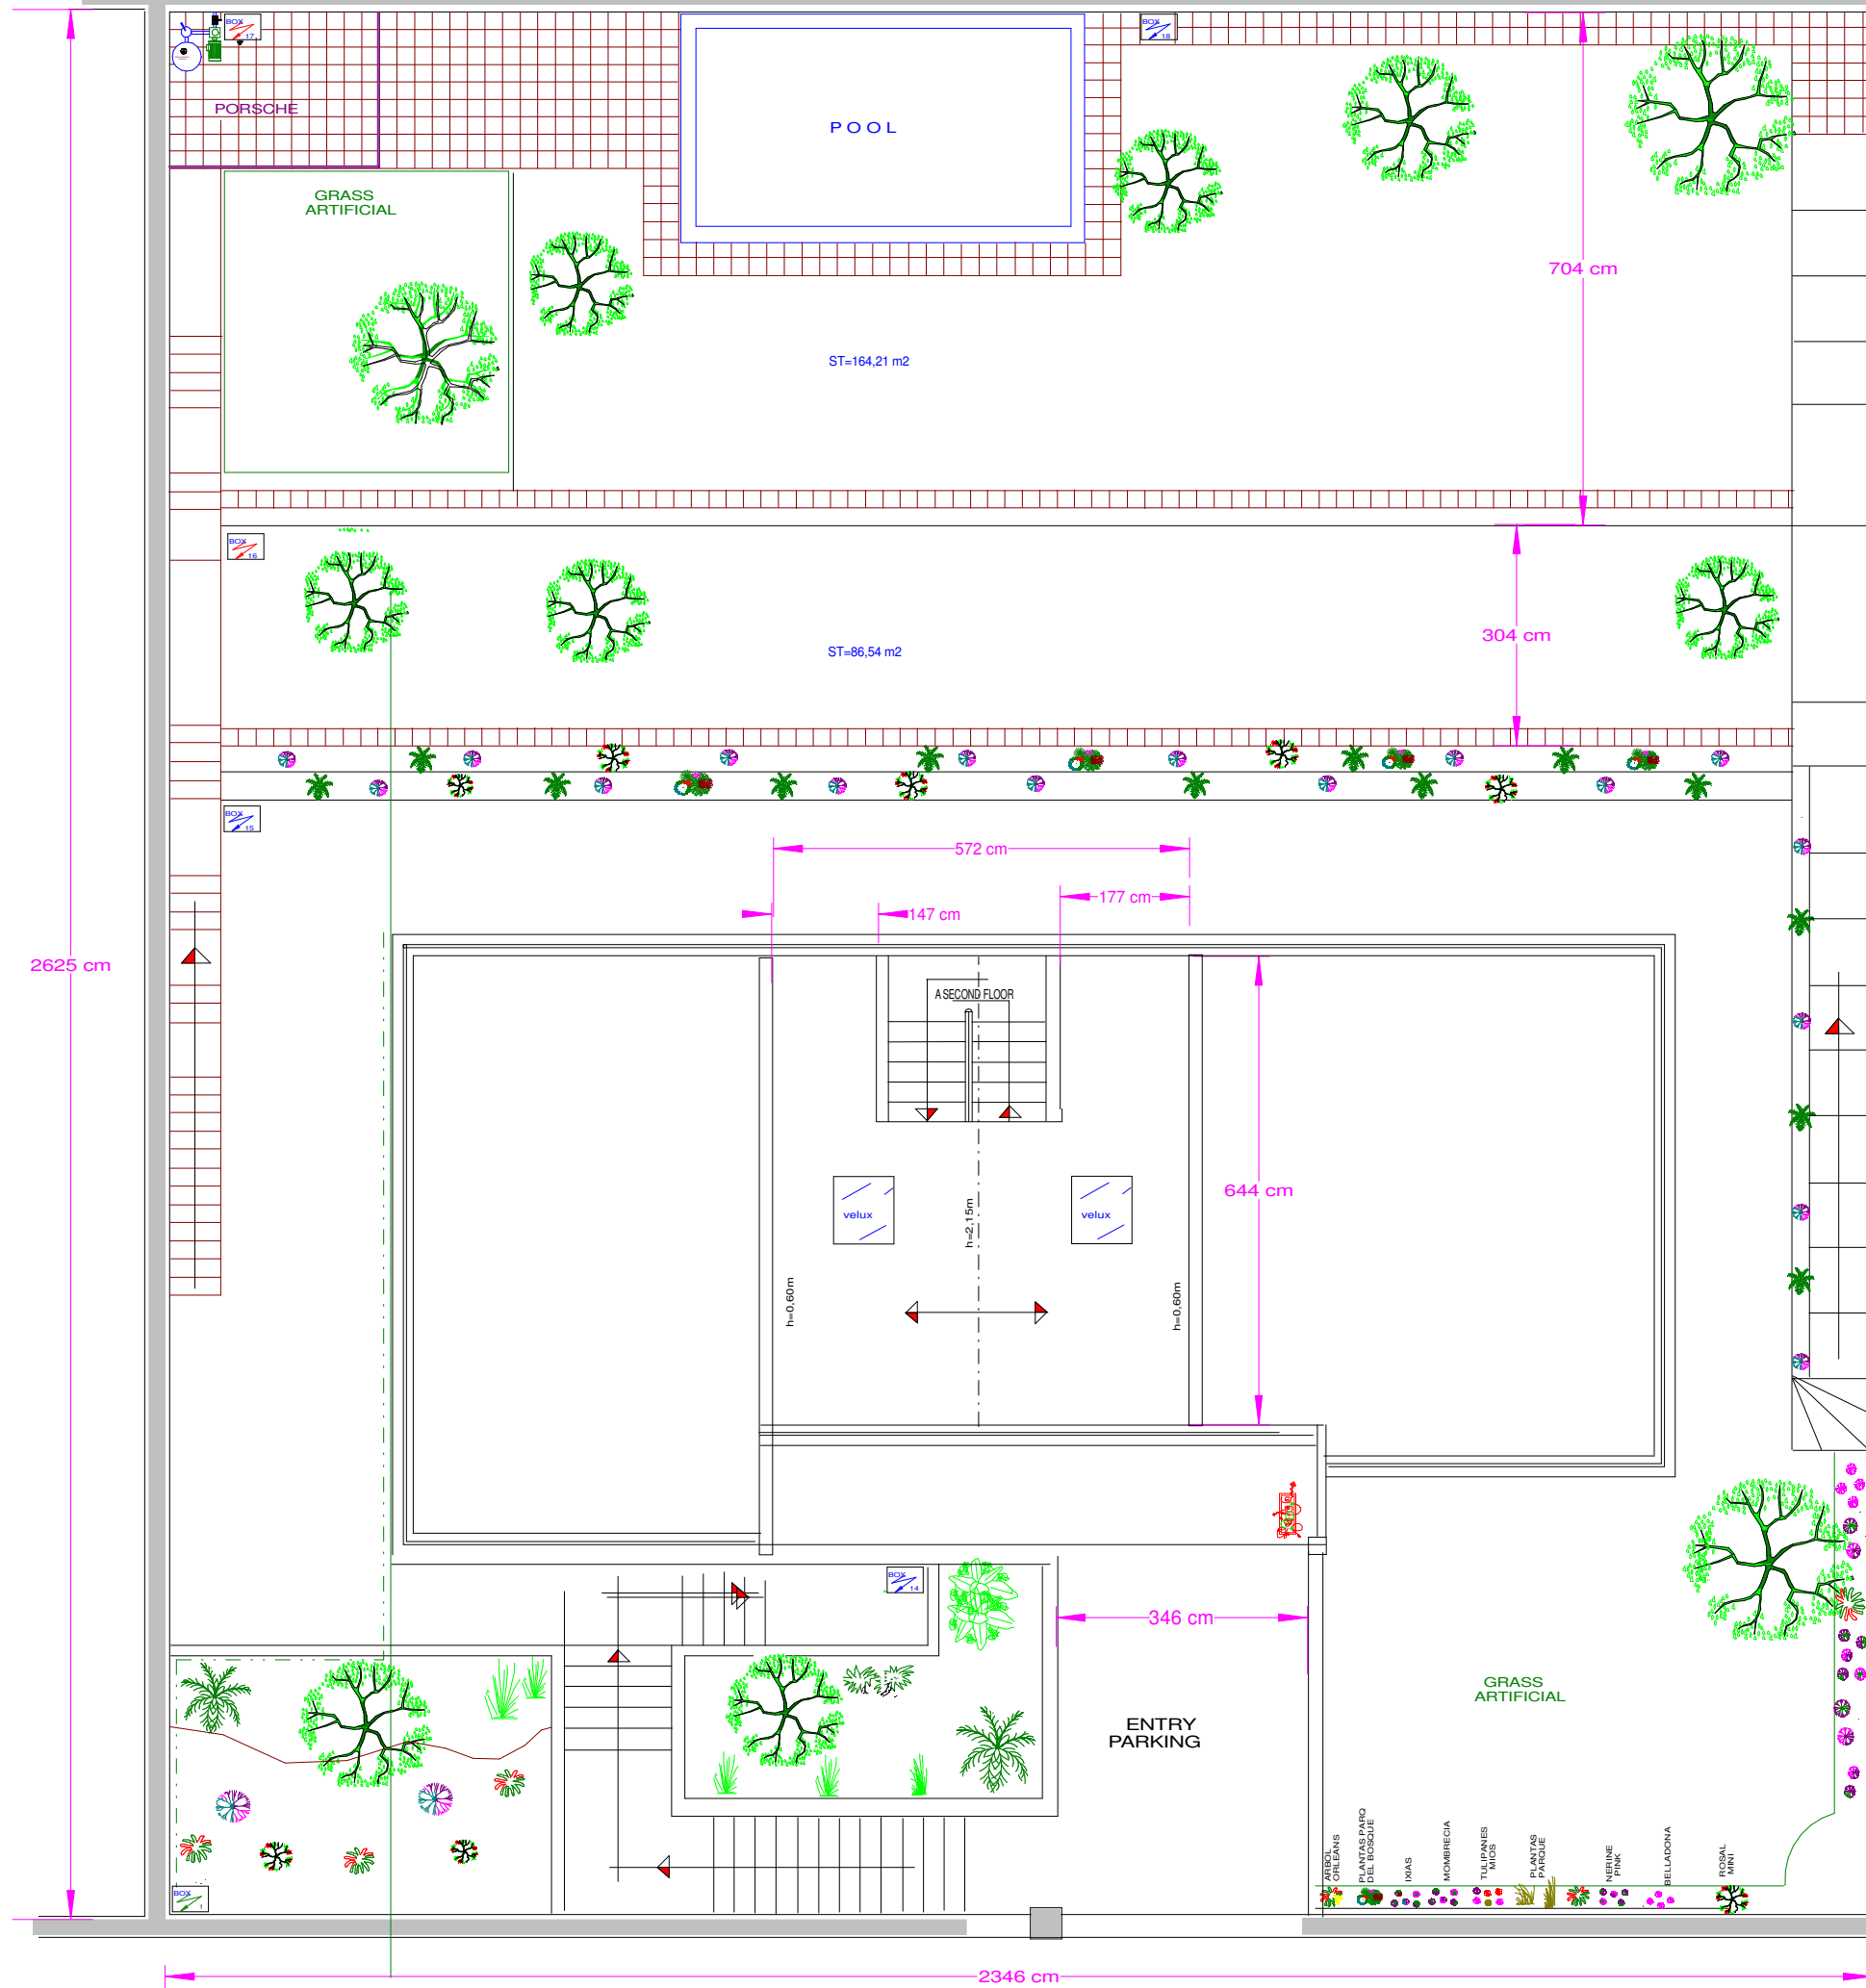

SUPERFICIE	EDIFICADO M2	UTIL M2
HUECO ESCALERA	5,6703	4,9512
BUHARDILLA EN GENERAL	40,2751	31,7554
TOTAL PL BUHARDILLA	45,9454	36,7066

SURFACES	BUILT	USEFUL	TERRACE BUILT USEFUL	BALCONY BUILT USEFUL	STORAG USEFUL
GARAGE FLOOR	123,63 m2	117,63 m2			
FIRST FLOOR	121,74 m2	107,06 m2	22,37	20,80	
SECOND FLOOR	122,13 m2	88,50 m2		8,10	6,90
PLANT ATTIC	45,95 m2	36,71 m2			
TOTAL	413,44 m2	349,91 m2			
LAND AREA	616,00 m2				

ORIENTACION

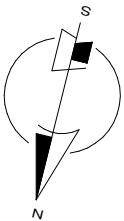

PUNTO DE INCLINACIÓN TECHO

APPROVED	R.QUINTO	TECHNICAL ENGINEERING SERVICES		R.Q.B. F.J.Q.R. ENGINEER TECNIC IND GRADUATES 11917-23644 COETIB
CHIEF ENG DPT.	F.J.QUINTO			
TECHNICAL				
DATE:	OCTOBER 3-2014	NUMB PLANE	2840/2014	
PROJECT	ARC, 5 SANT JUST	REVISE .:		
SCALE :	(DIN A3) 1 : 100	WALLS WITH LAND, ELEMENTS AND THIRD FLOOR		